


E. P&ID

45,000kcal/hr Hot Water System

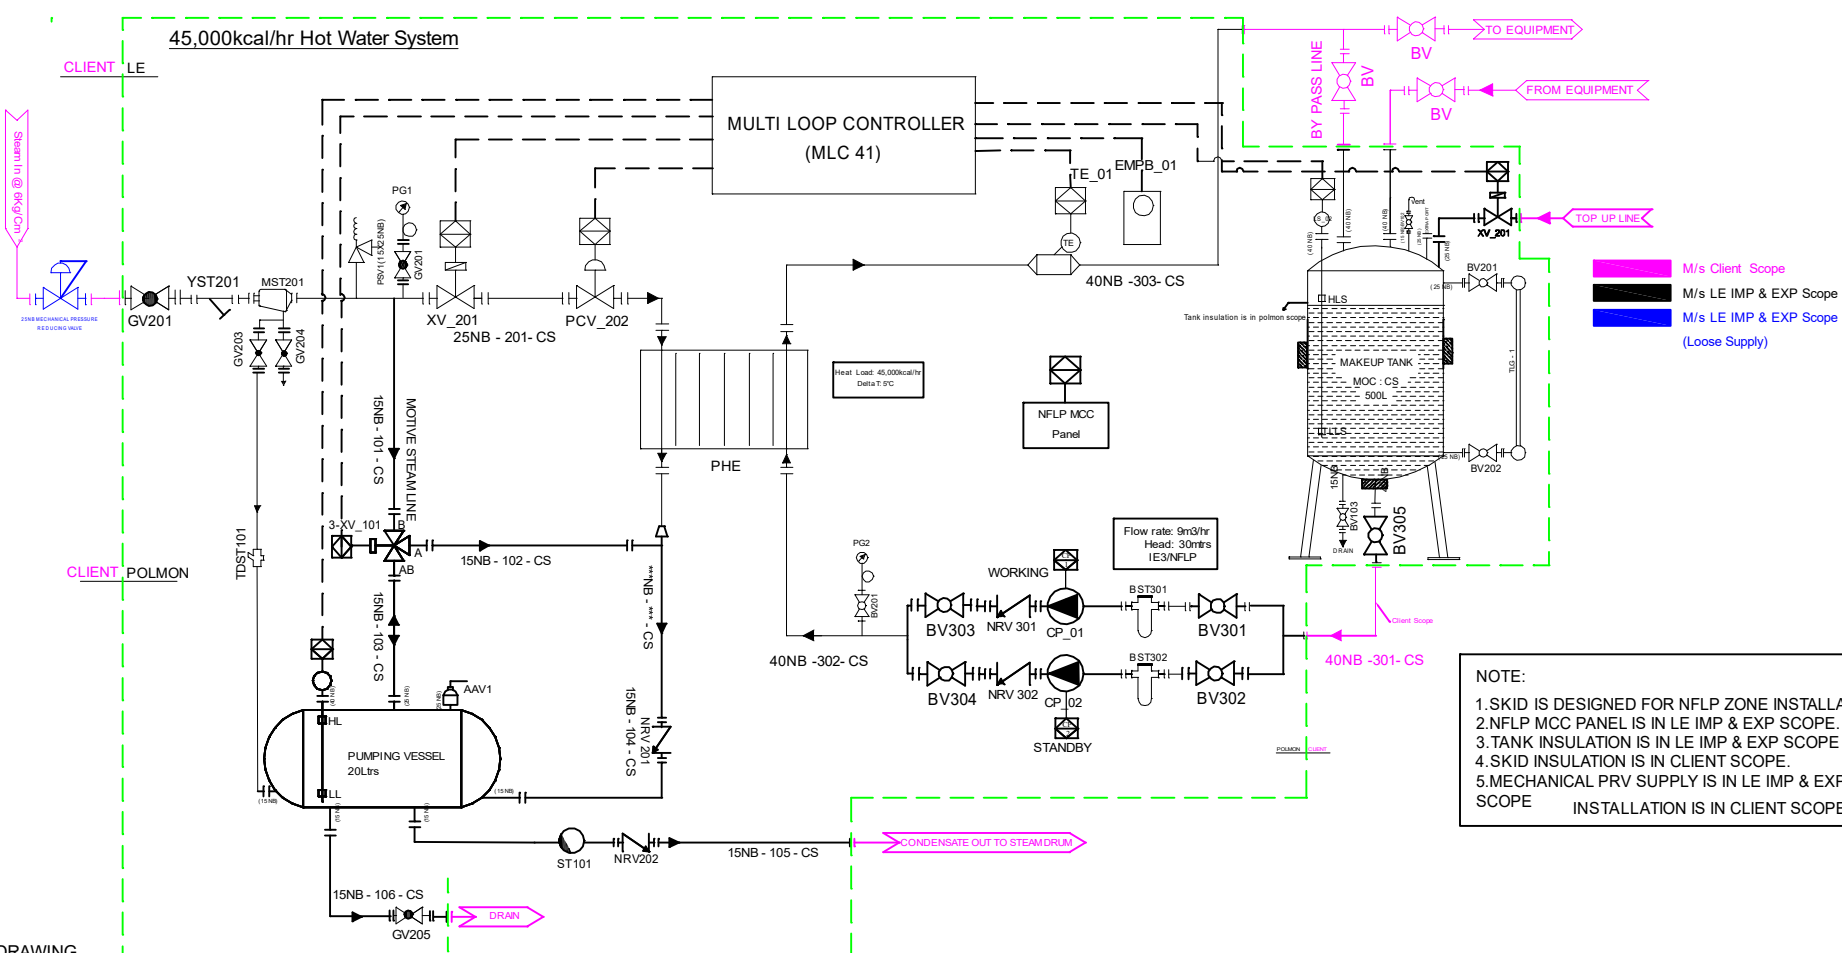

- M/s Client Scope
- M/s LE IMP & EXP Scope
- M/s LE IMP & EXP Scope (Loose Supply)

NOTE:

1. SKID IS DESIGNED FOR NFLP ZONE INSTALLATION.
2. NFLP MCC PANEL IS IN LE IMP & EXP SCOPE.
3. TANK INSULATION IS IN LE IMP & EXP SCOPE
4. SKID INSULATION IS IN CLIENT SCOPE.
5. MECHANICAL PRV SUPPLY IS IN LE IMP & EXP SCOPE

INSTALLATION IS IN CLIENT SCOPE

LEGEND OF DRAWING

+	FLANGE JOINT		TE	TEMPERATURE ELEMENT		3_XV	3-WAY ON/OFF VALVE
	BV BALL VALVE		EMPB	EMERGENCY PUSH BUTTON		BST	BUCKET TYPE STRAINER
	CR CONCENTRIC REDUCER		NRV	NON-RETURN VALVE			INSULATION
	PSV PRESSURE SAFETY VALVE		ST	STEAM TRAP			
	LS LEVEL SWITCH		PV	PISTON VALVE			
	CP CENTRIFUGAL PUMP		PHE	PLATE TYPE HEAT EXCHANGER			
	TCV TEMPERATURE CONTROL VALVE		PG	PRESSURE GAUGE			
	XV ON-OFF VALVE		TLG	TUBULAR LEVEL GAUGE			
			GV	GLOBE VALVE			

NOTES TAG NUMBERS ALLOCATION

SERIES	SIZE
100	15NB
200	25NB
300	40NB
400	50NB
500	65NB
600	80NB
700	100NB

40NB - 301 - CS — MATERIAL LINE NO
— LINE SIZE

LE Import & Export

Kapalishwaram Sree Mahadeva Temple, Kadakkavur 695306, Kerala, India, 8891563603 operations@lncele.com

CLIENT- M/s. CLASSIC FASHION
TITLE -HOT WATER SYSTEM